


PLAN SHOWING THE EXISTING STRUCTURES OF ST. ANNE'S COLLEGE OF ENGINEERING AND TECHNOLOGY  
 IN R.S.NOS.12/2B (Part - II),13/4 & 26/1A, CUDDALORE TO CHITTOOR ROAD, ANGUCHETTYPALAYAM VILLAGE - 607 110,  
 PANRUTI TALUK, CUDDALORE DISTRICT.  
 SCALE :1:100

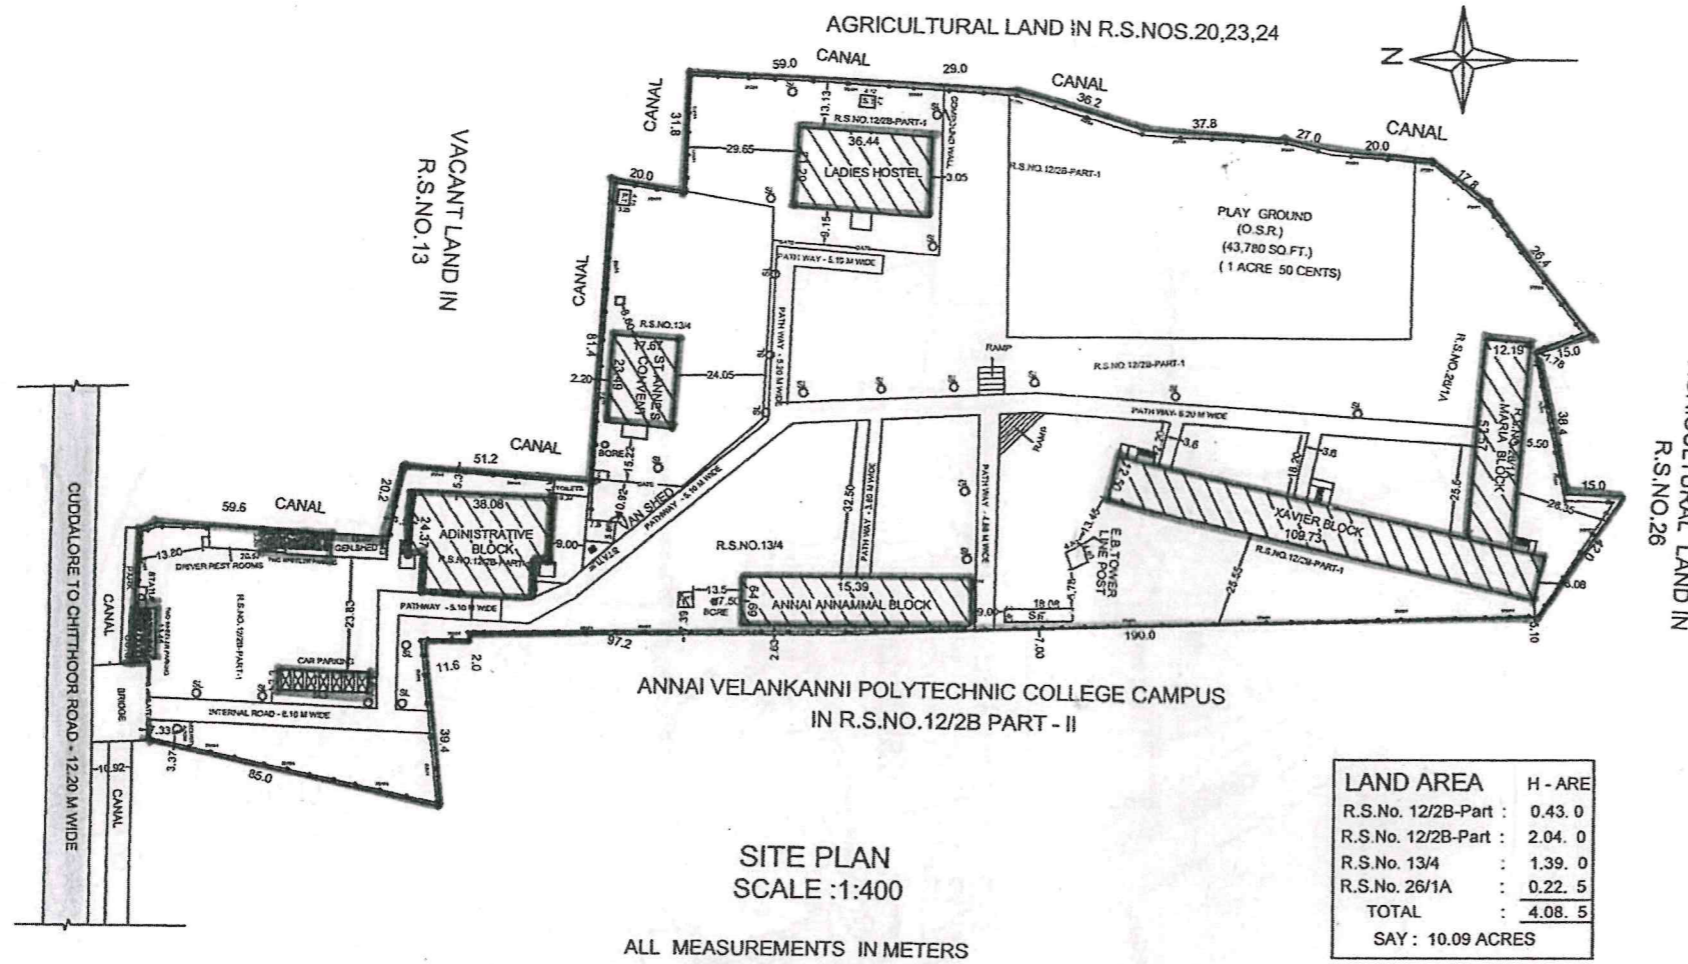

SITE PLAN  
 SCALE :1:400

ALL MEASUREMENTS IN METERS

LAND AREA	H - ARE
R.S.No. 12/2B-Part :	0.43. 0
R.S.No. 12/2B-Part :	2.04. 0
R.S.No. 13/4 :	1.39. 0
R.S.No. 26/1A :	0.22. 5
TOTAL	4.08. 5
SAY : 10.09 ACRES	

(6/7)

AREA DETAILS	SQ.FT.	SQ.M.
LAND - 10.09 ACRES	439520.4	40847.62
<b>BUILDINGS</b>		
ADMINISTRATIVE BLOCK		
GROUND FLOOR	9121.25	847.70
PORTICO	535.76	49.79
FIRST FLOOR	9121.25	847.70
SECOND FLOOR	9121.25	847.70
XAVIER BLOCK		
GROUND FLOOR	15804.37	1468.81
FIRST FLOOR	15681.96	1457.43
SECOND FLOOR	15681.96	1457.43
ANNAI ANNAMMAL BLOCK		
GROUND FLOOR	10712.43	995.58
FIRST FLOOR	10712.43	995.58
MARIA BLOCK		
GROUND FLOOR	7071.17	657.17
FIRST FLOOR	7071.17	657.17
SECOND FLOOR	7071.17	657.17
ST. ANNE'S CONVENT		
GROUND FLOOR	4466.13	415.07
PORTICO	262.42	24.39
FIRST FLOOR	4466.13	415.07
BATH ROOM	51.33	4.77
POWER ROOM (W.C.SHEET)	88.12	8.19
LADIES HOSTEL		
GROUND FLOOR	7184.59	667.71
PORTICO	294.62	27.38
FIRST FLOOR	7184.59	667.71
POWER ROOM & OHT	150.10	13.95
VAN SHED (W.C.SHEET)	475.03	44.15
STATUE -1	43.00	4.00
TOILET BLOCK (A.C.SHEET)	411.16	38.21
GEN. SHED(W.C.SHEET)	1051.64	97.74
DRIVERS REST ROOM(W.C.)	1359.17	126.32
CAR PARKING	1464.22	136.08
TWO WHEELER PARKING	578.89	53.80
STATUE -2	170.14	15.81
SECURITY ROOM	83.93	7.80
VACANT SPACE AREA	378140.93	35143.2
TOTAL G. FLOOR AREA	61379.47	5704.42
TOTAL BUILT UP AREA :	147491.38	13707.38
PLOT COVERAGE : 13.97 % ; F.S.I. : 0.34		

<p><b>SPECIFICATION</b></p> <p>BRICK WORK : C.M. 1:6 FOR SUPERSTRUCTURE</p> <p>PLASTERING : C.M.1: 5 FOR WALLS &amp; 1:3 FOR CEILING</p> <p>RCC : 1:2:4 FOR SLABS &amp; LINTELS</p> <p>WOOD WORK : COUNTRY WOOD DOORS WINDOWS</p> <p>WEATHERING : B.JELLY LIME MORTOR OVER ROOF</p> <p>COURSE : SLAB ONE LAYER OF COUNTRY TILES</p> <p>STEPS : RAISE - 15 CM, TREAD-30 CM WIDTH - 230 CM.</p>	<p><b>JOINERIES</b></p> <p>RS ROLLING SHUTTER 2.44X3.05</p> <p>D DOOR 1.22X2.13</p> <p>D1 DOOR 1.00X2.13</p> <p>D2 DOOR 0.75X1.80</p> <p>WV WINDOW 1.37X1.37</p> <p>W1V WINDOW 1.22 X1.52</p> <p>J JALLY WORK 1.83X 1.52</p> <p>V VENTILATORS 0.90X0.60</p>	<p><b>REFERENCE</b></p> <p>△ F.E- FIRE EXTINGUISHER</p> <p>▽ F.A- FIRE ALARAM</p> <p>† LIGHTNING CONDUCTOR</p> <p>S.L. SOLAR LAMP</p>	<p><b>FIRE EXTINGUISHER</b></p> <p>SAND</p>	<p><b>INDEX</b></p> <p>BOUNDRY OF THE SITE</p> <p>EXISTING BUILDINGS</p> <p>EXISTING ROAD</p>
<p>V. Indira  <b>V. INDIRA</b>          LICENSED SURVEYOR          ROC No 10426/11/F2          CUDDALORE MUNICIPALITY          D No.74/17 1st Cross Street,          Subburayalu Nagar,          Cuddalore - 2          Cell 9486366308          LICENSED SURVEYOR</p>	<p><i>[Signature]</i>  <b>Er. K.G. MANIVACHAKAM,</b>          B.E., M.I.E., F.I.V., C.Engg.,          Registered Engineer,          Class IA (Under Tamilnadu Public Buildings Act),          No. 3/201, First Cross Street, Friends Nagar,          Opp District Employment Office,          Semmandalam, CUDDALORE-607001.          REGISTERED ENGINEER</p>	<p><i>[Signature]</i>  <b>Secretary,</b>          St. Anne's College of Engineering &amp; Technology,          ANGUCHETTYPALAYAM,          Siruvathur-Post, Panruti-Tk.,          Cuddalore-Dist, 607 110.          CORRESPONDENT</p>	<p>APPROVAL</p>	

# SANCET LAYOUT

- TOTAL BUILT UP AREA  
161728.0ft | 15030.53 m
- TOTAL AREA: 10.09 ACRES
- ALL MEASUREMENTS ARE IN METERS.
- SCALE : 1:100

1. FRONT ARCH



4. PARKING AREA



9. ST. ANNE'S HOSTEL



12. PLAYGROUND



CUDALORE-CHITTOOR ROAD = 12.20KM

3. POWER HOUSE

5. ADMINISTRATIVE BLOCK



2. CHAPEL



6. STATUE




7. ST. ANNE'S CONVENT



8. O.H.T

10. ANNAI ANNAMMAL BLOCK

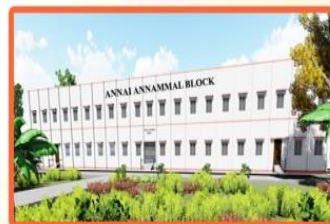

11. ANNE'S CAFE



14. MARIA BLOCK



13. XAVIER BLOCK



**ST. ANNE'S COLLEGE OF ENGINEERING & TECHNOLOGY**

ANGUCHETTYPALAYAM, PANRUTI-607 106. PHONE NO: 9489820203,9442389466, COUNSELLING CODE: 3860